




TAMPAK SAMPING KANAN
SKALA 1:100

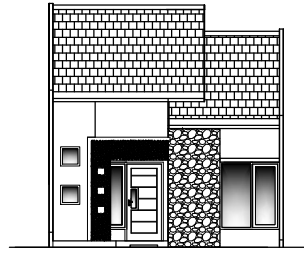


TAMPAK MUKA
SKALA 1:100

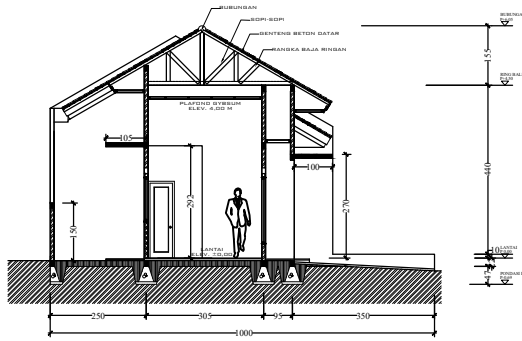


POTONGAN B
SKALA 1:100

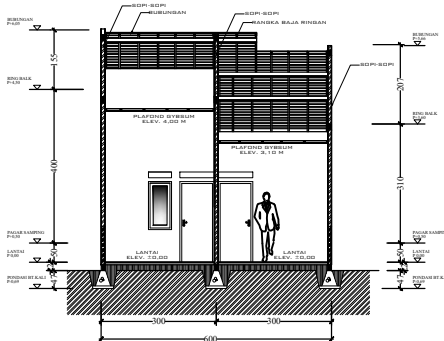


POTONGAN A
SKALA 1:100

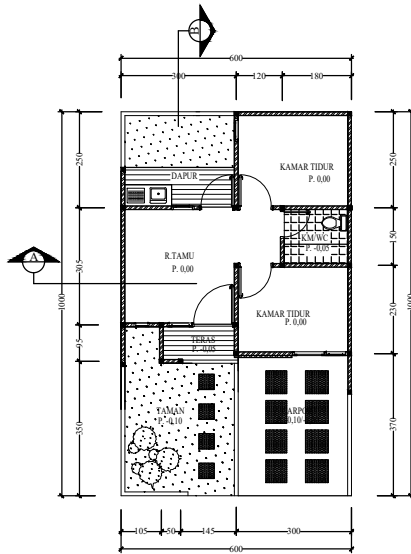

DENAH
SKALA 1:100

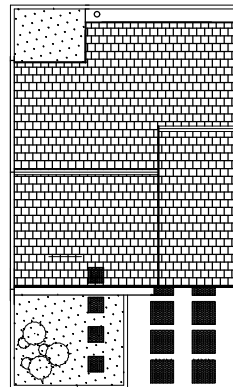


TAMPAK ATAS
SKALA 1:100

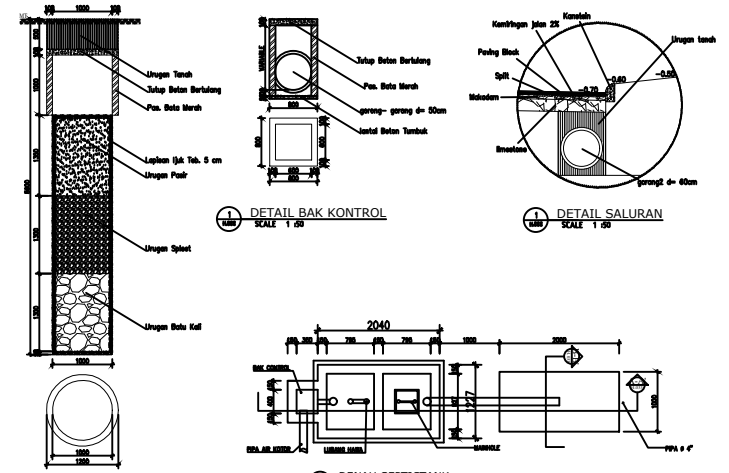


DETAIL BAK CONTROL
SKALA 1:50

DETAIL SALURAN
SKALA 1:50


DETAIL SUMUR RESAPAN
SKALA 1:50

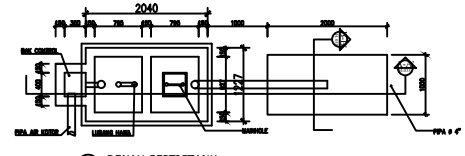

DENAH SEPTICTANK
SKALA 1:50

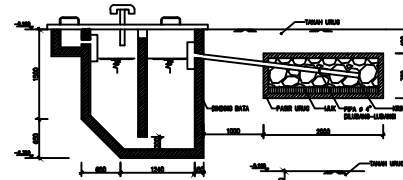


POTONGAN A-A' (SEPTICTANK)
SKALA 1:50

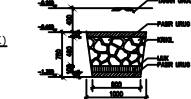

POTONGAN B-B' (SEPTICTANK)
SKALA 1:50

PERUMAHAN AMETYS CITY

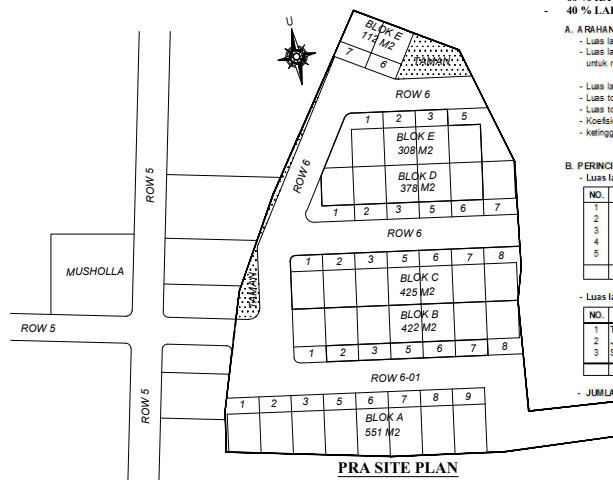

SITE PLAN
SKALA 1:10000

KOEFISIEN PEMANFAATAN LAHAN :

- 60 % KAWLING EFEKTIF
 - 40 % LAHAN PRASARANA DAN SARANA
- A. RUMAH PEMANFAATAN LAHAN
- Luas lahan Keseluruhan : 3.670 M2
 - Luas lahan yang diserahkan ke Pemda untuk rencana pelebaran : - M2
 - Luas lahan yang dapat dimanfaatkan : 3.670 M2/ 100%
 - Luas total lahan kavling efektif : 2.202 M2/ 60%
 - Luas total lahan prasarana dan sarana : 1.468 M2/ 40%
 - Koefisien Dasar Bangunan tiap kavling maksimal : 60%
 - ketinggian bangunan maks - Hunian : 2 Lt. / 10 M'

B. PERINCIAN LAHAN EFEKTIF

- Luas lahan kavling efektif

NO.	URAIAN (Blok)	UNIT	LUAS (M2)	KET.
1	A	8	551	
2	B	7	422	
3	C	7	425	
4	D	6	378	
5	E	5	420	
Jumlah I			34	2.196 59.84%

- Luas lahan prasarana dan sarana

NO.	URAIAN	LUAS (M2)	KET.
1	Taman/RTN	1.000	
2	Jalan, dan Saluran	(641)	
3	Sarana	449	
Jumlah II			1.474 40.16%

- JUMLAH TOTAL I + II

3.670 M2/ 100%